



# WOODEN FRAME MOUNTING CONDITION JAMB DETAIL

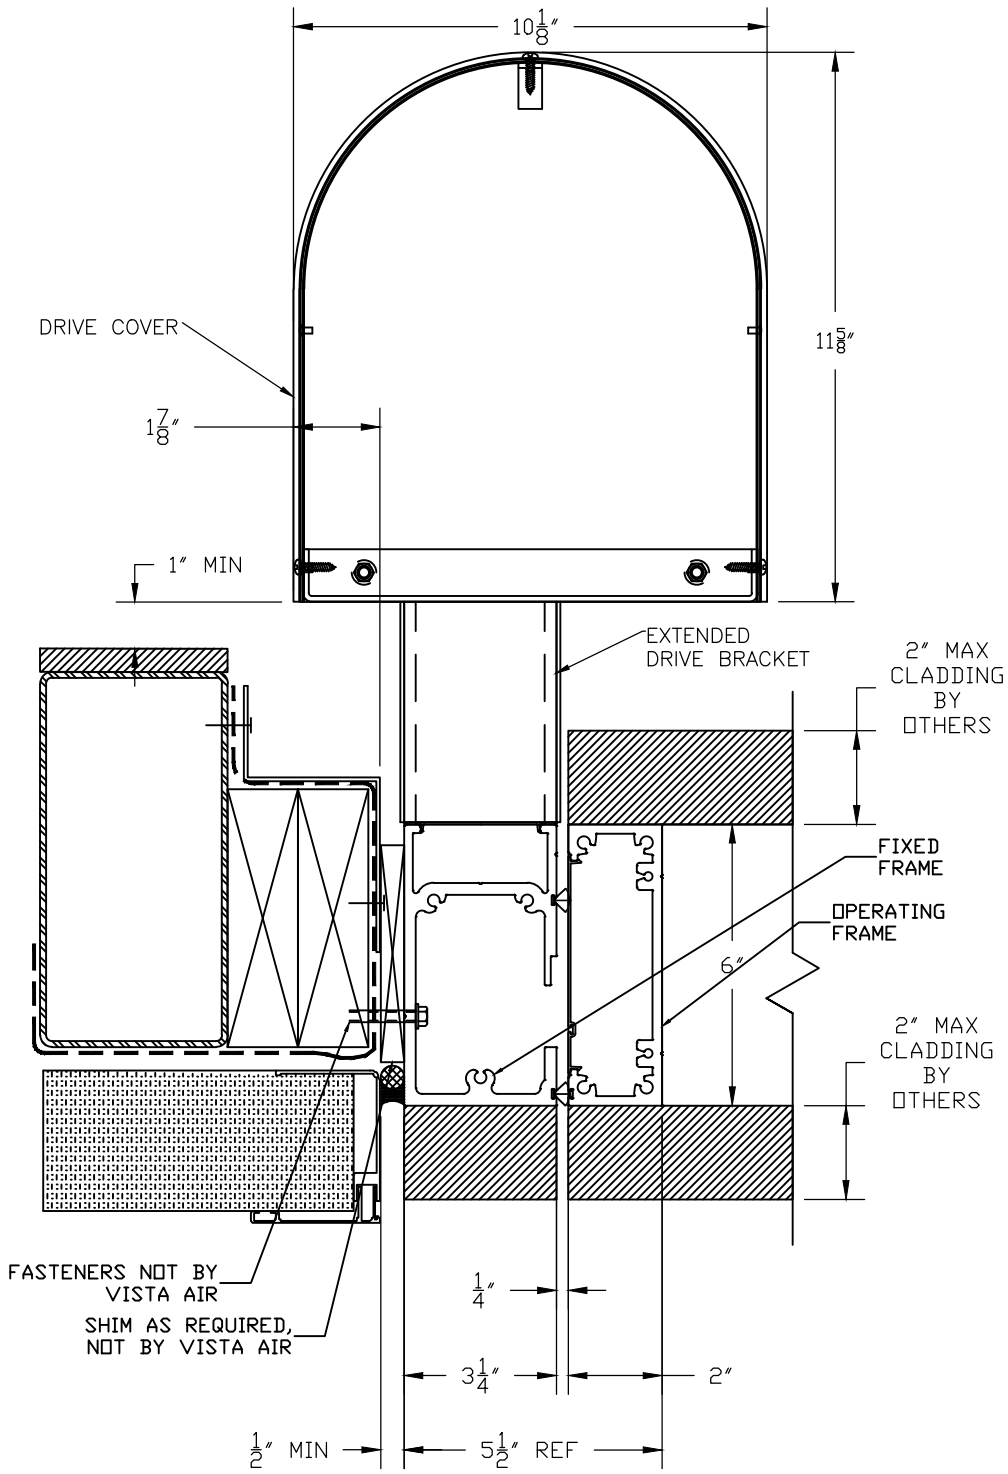

 <p><b>Vista Air</b> Vertically Folding Walls</p>	49 MEEKER AVENUE CRANFORD, NEW JERSEY PHONE: 1-800-631-7379 FAX: 908-272-5844	PROJECT: VISTA AIR WALL	REVISION:
		TITLE: WOODEN FRAME	DATE: 01-18-17
		SCALE: 1:4	SHEET:
		DRW BY: R. GEIST	DRW NO : RD-8001