



CMU
MOUNTING CONDITION
JAMB DETAIL

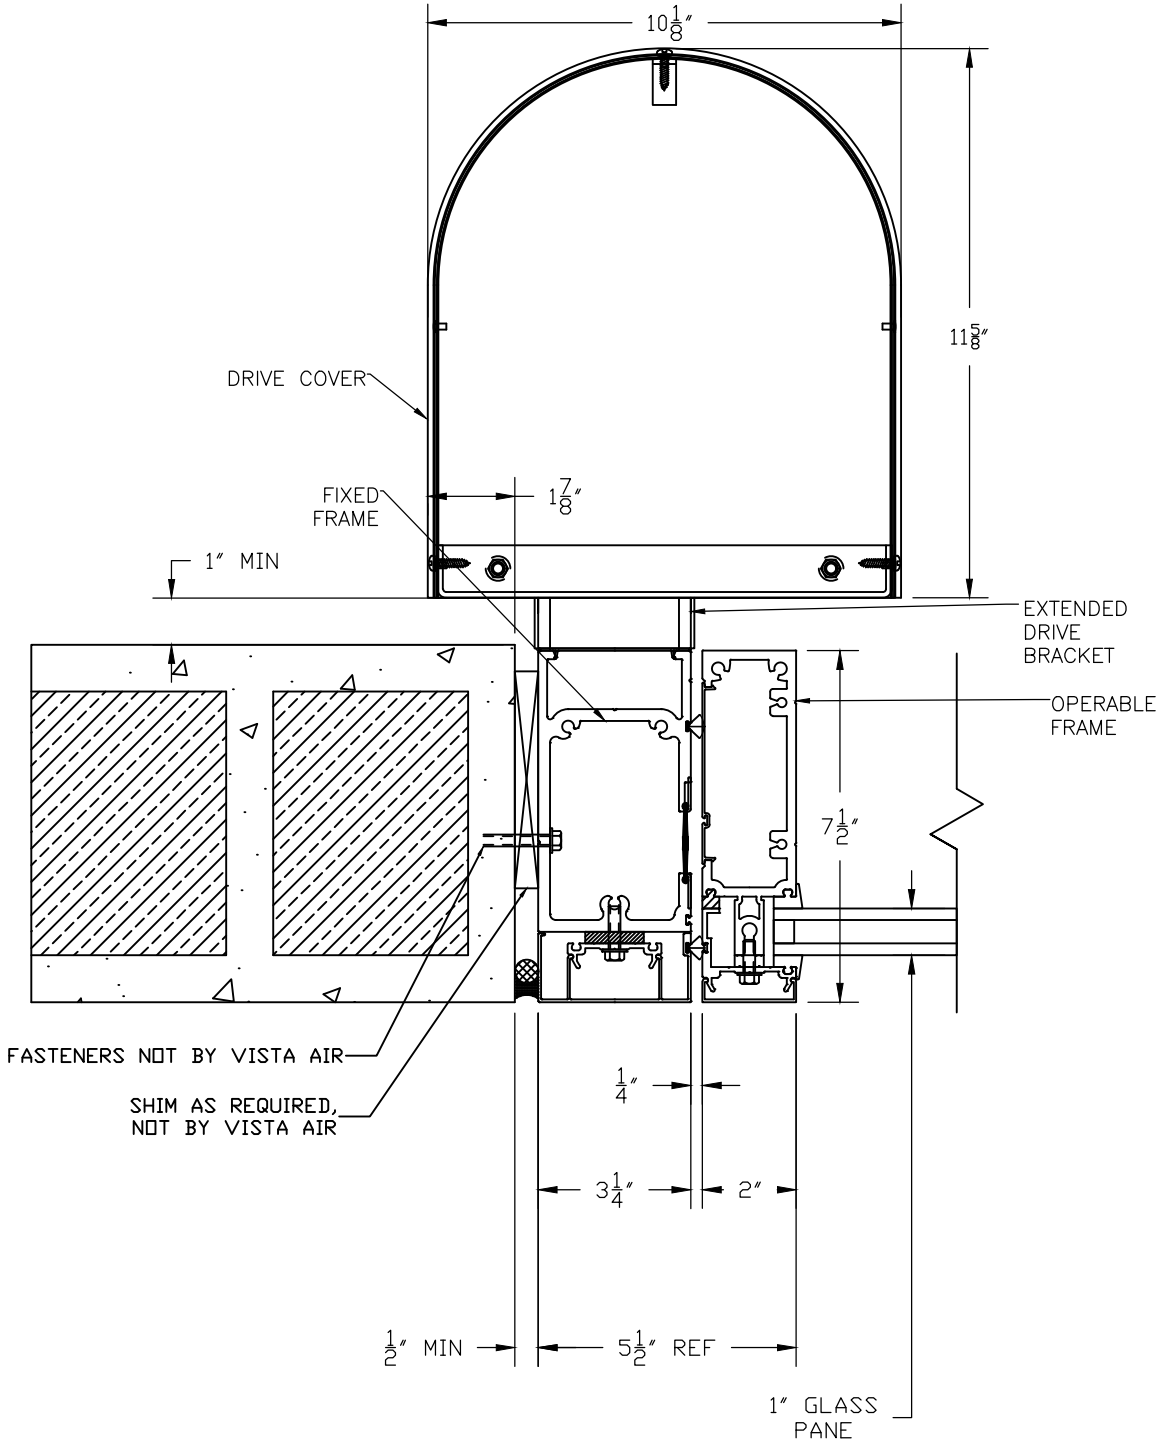

 <p>Vista Air Vertically Folding Walls</p>	49 MEEKER AVENUE CRANFORD, NEW JERSEY PHONE: 1-800-631-7379 FAX: 908-272-5844	PROJECT: VISTA AIR WALL TITLE: CMU SCALE: 1:4 DRW BY: R. GEIST	REVISION: DATE: 01-17-17 SHEET: DRW NO : RD-8000
--	--	---	---